

Hornton Grounds extension

Appendix 1
Borehole Logs



HORNTON GROUNDS FARM
**Nuneaton Steel
Stockholders LTD.**

FLATS • WELDED MESH • RHS • PLATE • SQUARES • ROUNDS • CHANNEL
CHEQUER PLATE • SHEETS • ANGLES • BRIGHT BAR • RSJ • EXPANDED METAL

- ① 6^{FT} SOFT 2^{FT} HARD. 4^{FT} SOFT 10^{FT} HARD / CHAY 23^{FT} BOTTOM.
- ② 5^{FT} SOFT 3^{FT} HARD 3^{FT} SOFT 12^{FT} HARD / 23^{FT} BOTTOM.
- ③ 6^{FT} SOFT 1½^{FT} HARD 3^{FT} SOFT 13½^{FT} HARD. / 24^{FT} BOTTOM.
- ④ 8^{FT} SOFT. 2^{FT} HARD 3^{FT} SOFT 4^{FT} HARD / 17^{FT} BOTTOM
- ⑤ 5^{FT} SOFT, 3^{FT} HARD 5^{FT} SOFT 6^{FT} HARD / 19^{FT} BOTTOM.
- ⑥ 6^{FT} SOFT 8^{FT} HARDISH 3^{FT} SOFT 4^{FT} HARD / 24^{FT} BOTTOM
- ⑦ 6^{FT} SOFT 4^{FT} HARD. 3^{FT} SOFT 7^{FT} HARD. / 20^{FT} BOTTOM,
- ⑧ 6^{FT} SOFT. 19^{FT} HARD / 25^{FT} BOTTOM.
- ⑨ 5^{FT} SOFT. 19^{FT} HARD / 24^{FT} BOTTOM
- ⑩ 5^{FT} SOFT. 17^{FT} HARD. / 22^{FT} BOTTOM.
- ⑪ 5^{FT} SOFT 8^{FT} HARDISH 10^{FT} HARD / 23^{FT} BOTTOM.
- ⑫ 4^{FT} SOFT. 9^{FT} HARDISH. 7^{FT} HARD / 20^{FT} BOTTOM

Tel. (0203) 375656 Fax 641191

THE SERVICE TO INDUSTRY

NS Nuneaton Steel Stockholders LTD.


FLATS • WELDED MESH • RHS • PLATE • SQUARES • ROUNDS • CHANNEL
CHEQUER PLATE • SHEETS • ANGLES • BRIGHT BAR • RSJ • EXPANDED METAL

- ⑬ 8 FT SOFT. 12 FT HARD / 20 FT BOTTOM.
- ⑭ 13 FT SOFT. 5 FT HARDISH / 18 FT BOTTOM.
- ⑮ 4 FT SOFT. 18 FT HARD / 22 BOTTOM.
- ⑯ 6 FT SOFT. 7 FT HARDISH. 9 FT HARD. / 22 FT BOTTOM.
- ⑰ 8 FT SOFT 5 FT HARDISH. 7 FT SOFT / 20 FT BOTTOM.
- ⑱ 7 FT SOFT. 4 FT. HARDISH. 8 FT HARD. / 19 FT BOTTOM.
- ⑲ 6 FT SOFT. 16 FT HARD. / 22 FT BOTTOM.
- ⑳ 5 FT SOFT. 14 FT HARD. / 19 FT BOTTOM.

HORNTON - GROUNDS.
FARN.

Tel. (0203) 375656 Fax 641191

THE SERVICE TO INDUSTRY

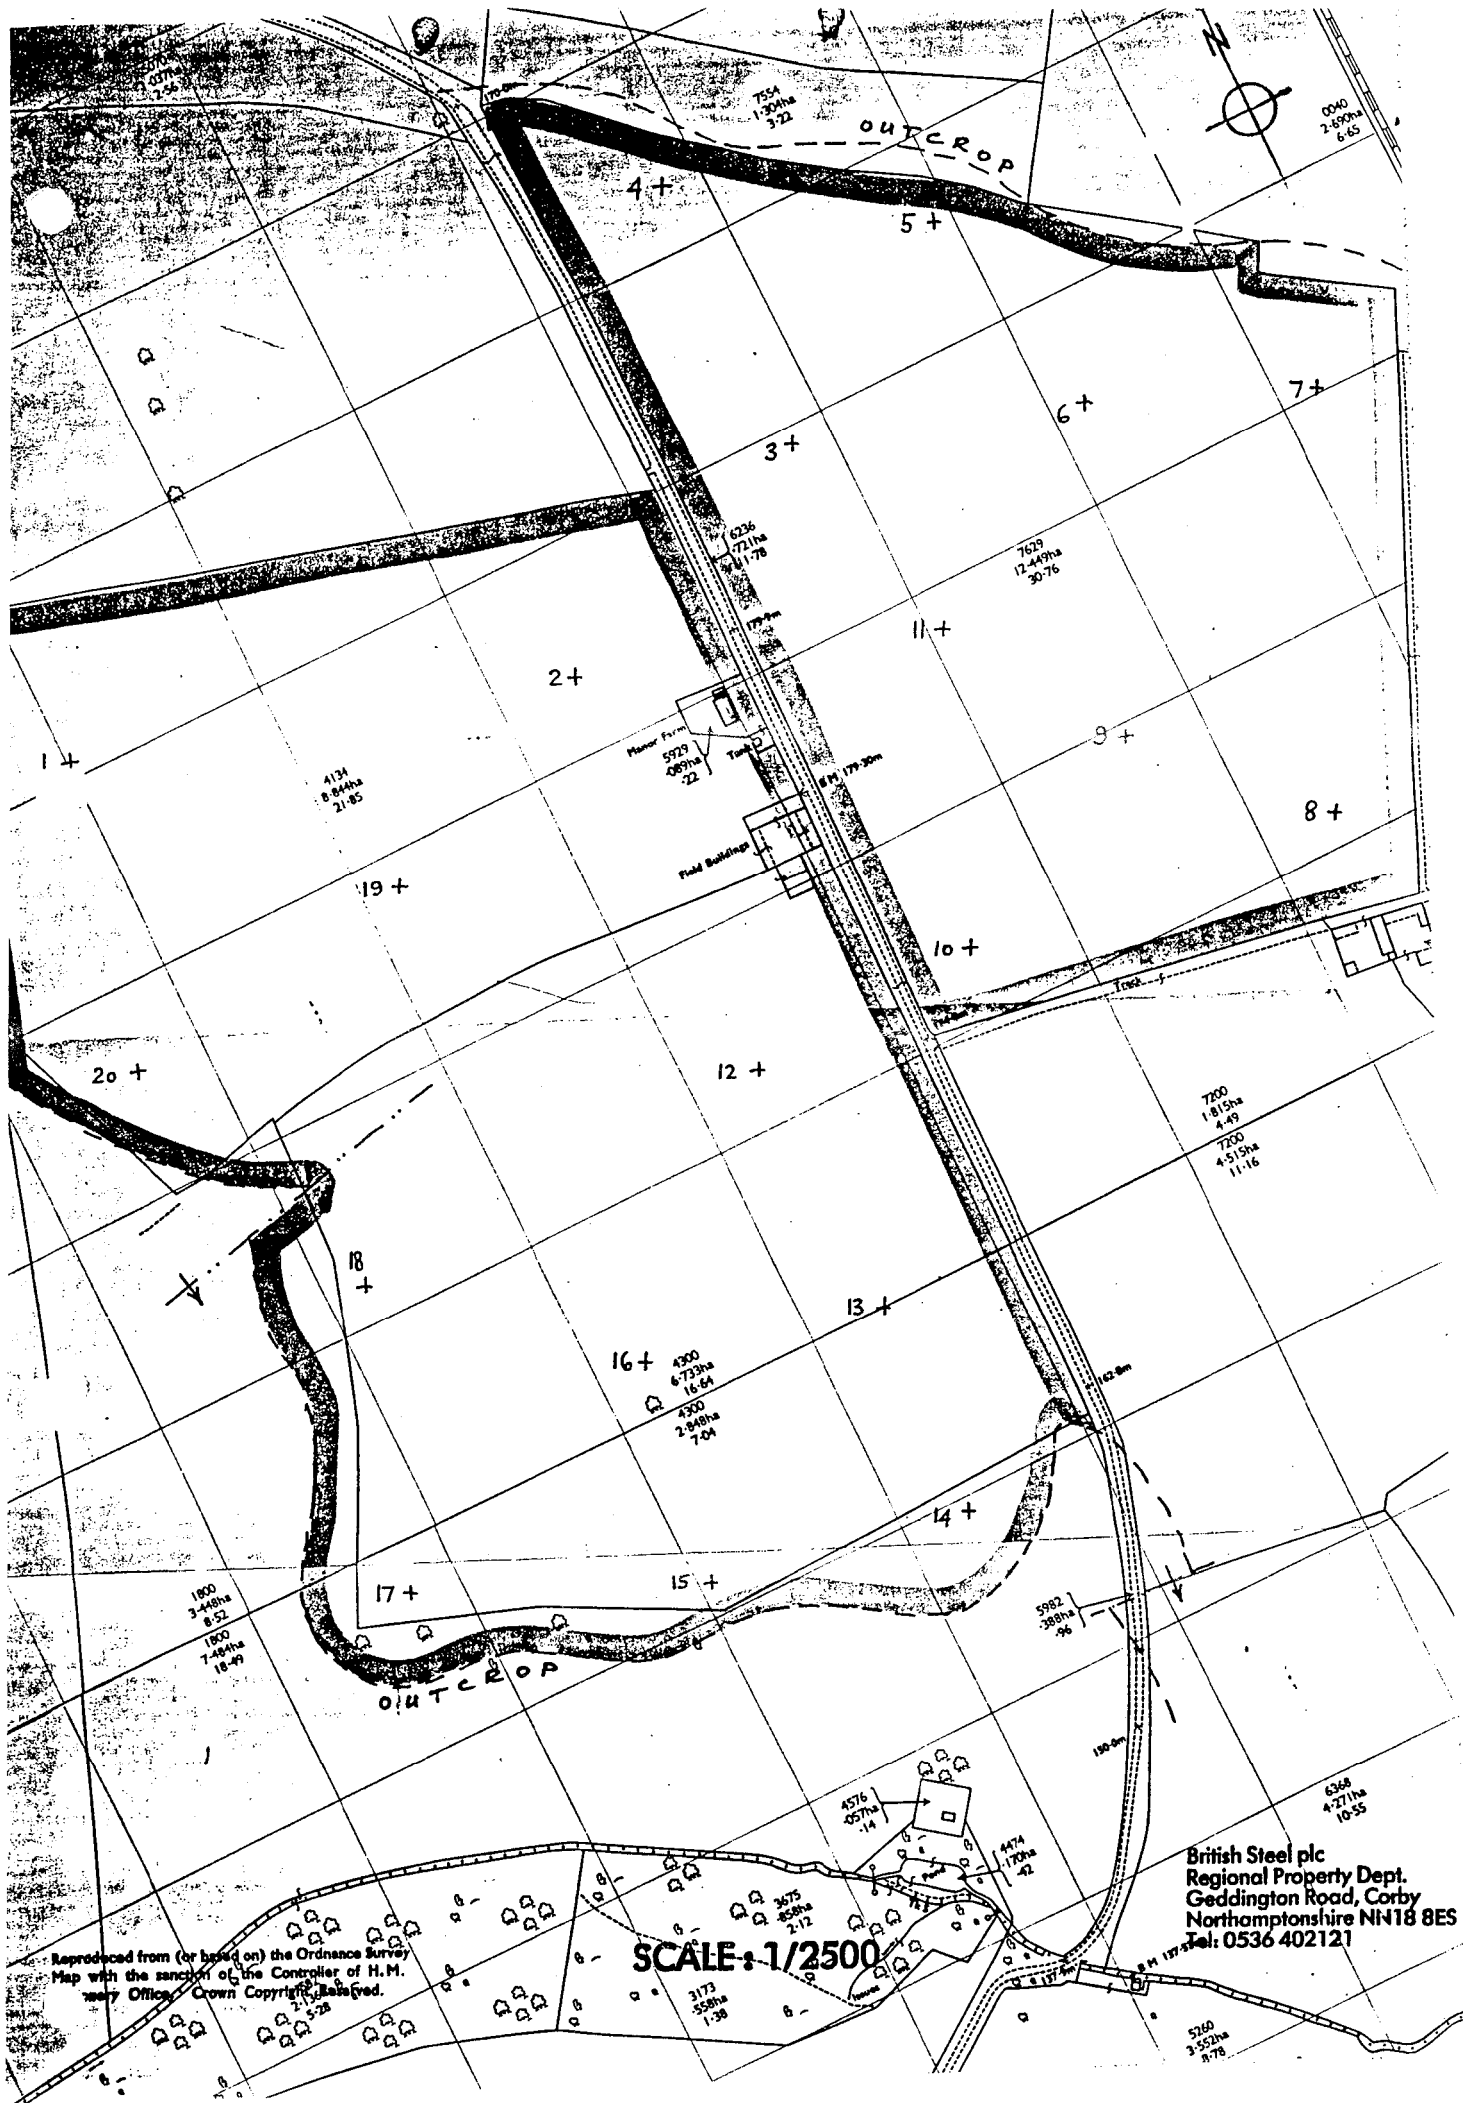

Reproduced from (or based on) the Ordnance Survey Map with the sanction of the Controller of H.M. Stationery Office. Crown Copyright Reserved.

SCALE: 1/2500

British Steel plc
Regional Property Dept.
Geddington Road, Corby
Northamptonshire NN18 8ES
Tel: 0536 402121